



## TOWNSHIP OF FERGUSON

3147 Research Drive • State College, PA 16801

Telephone 814-238-4651 • Fax 814-238-3454

www.twp.ferguson.pa.us

### PAVE-CUT AND ROAD OCCUPANCY PERMIT APPLICATION

Date: \_\_\_\_\_

Applicant's Name: \_\_\_\_\_

Applicant's Address: \_\_\_\_\_

Owner's Name (if different from applicants): \_\_\_\_\_

Owner's Address: \_\_\_\_\_

Name of Applicant's Consultant: \_\_\_\_\_

Contact Phone# \_\_\_\_\_

Name of Consultant: \_\_\_\_\_

Name of Contractor: \_\_\_\_\_

Description of Work: \_\_\_\_\_

Permit will not be issued unless, plan or sketch of proposed work is submitted with application showing roadway, tree lawn, sidewalk, existing facilities and proposed excavation with dimension using the centerline of the road for baseline.

Location of Work: \_\_\_\_\_

Size of Cut Area of Work: \_\_\_\_\_

Will road be closed? Yes \_\_\_ \* No \_\_\_ If so, how long? \_\_\_\_\_

(\*If road is to be closed, emergency service organizations and public transportation must be notified).

Will the paved roadway be excavated? \_\_\_\_\_

Work Start Date: \_\_\_\_\_ Completion Date: \_\_\_\_\_

Contractor's and/or Subcontractor's Certificate of Insurance must be on file at Township offices.

#### FOR TOWNSHIP USE ONLY:

Right-of-way width \_\_\_\_\_ft Is work within R-0-W \_\_\_\_\_ Will work impact future projects? Y / N

Inspections made: \_\_\_\_\_ Insurance Check \_\_\_\_\_ Limits Check \_\_\_\_\_

Is wearing course > 5 yrs. old? Y / N

File: \_\_\_\_\_ Road File

PERMITTEE USE ONLY:

# UTILITY SKETCH

SURFACE OPENING  
LESS THAN 500 L.F.

DEPARTMENT USE ONLY:

APPLICATION No.: \_\_\_\_\_

COUNTY: \_\_\_\_\_

APPLICANT: \_\_\_\_\_

MUNICIPALITY: \_\_\_\_\_

CONTRACTOR(S)<sup>①</sup>: \_\_\_\_\_

CONTACT PERSON(S): \_\_\_\_\_

CONTACT PHONE(S): \_\_\_\_\_

COMPLETE ALL FIELDS (INCLUDES SKETCH PORTION OF FORM).  
① LIST ALL CONTRACTORS AND/OR SUBCONTRACTORS PERFORMING WORK UNDER THIS PERMIT.  
② PROVIDE DATES FOR COMPLETION OF WORK AND COMPLETION OF PERMANENT RESTORATION WORK.

TYPE OF PAVEMENT

BITUMINOUS \_\_\_\_\_

STABILIZED \_\_\_\_\_

CONCRETE \_\_\_\_\_

CONCRETE w/ BIT. SURFACE \_\_\_\_\_

TYPE OF SHOULDER

BITUMINOUS \_\_\_\_\_

STABILIZED \_\_\_\_\_

OTHER \_\_\_\_\_



No. OF OPENINGS: \_\_\_\_\_

SIZE OF OPENING(S): \_\_\_\_\_

DIST. & DIR. TO NEAREST INTX:  
\_\_\_\_\_

EST. COMP. DATES:<sup>②</sup> \_\_\_\_\_

SHOW NORTH

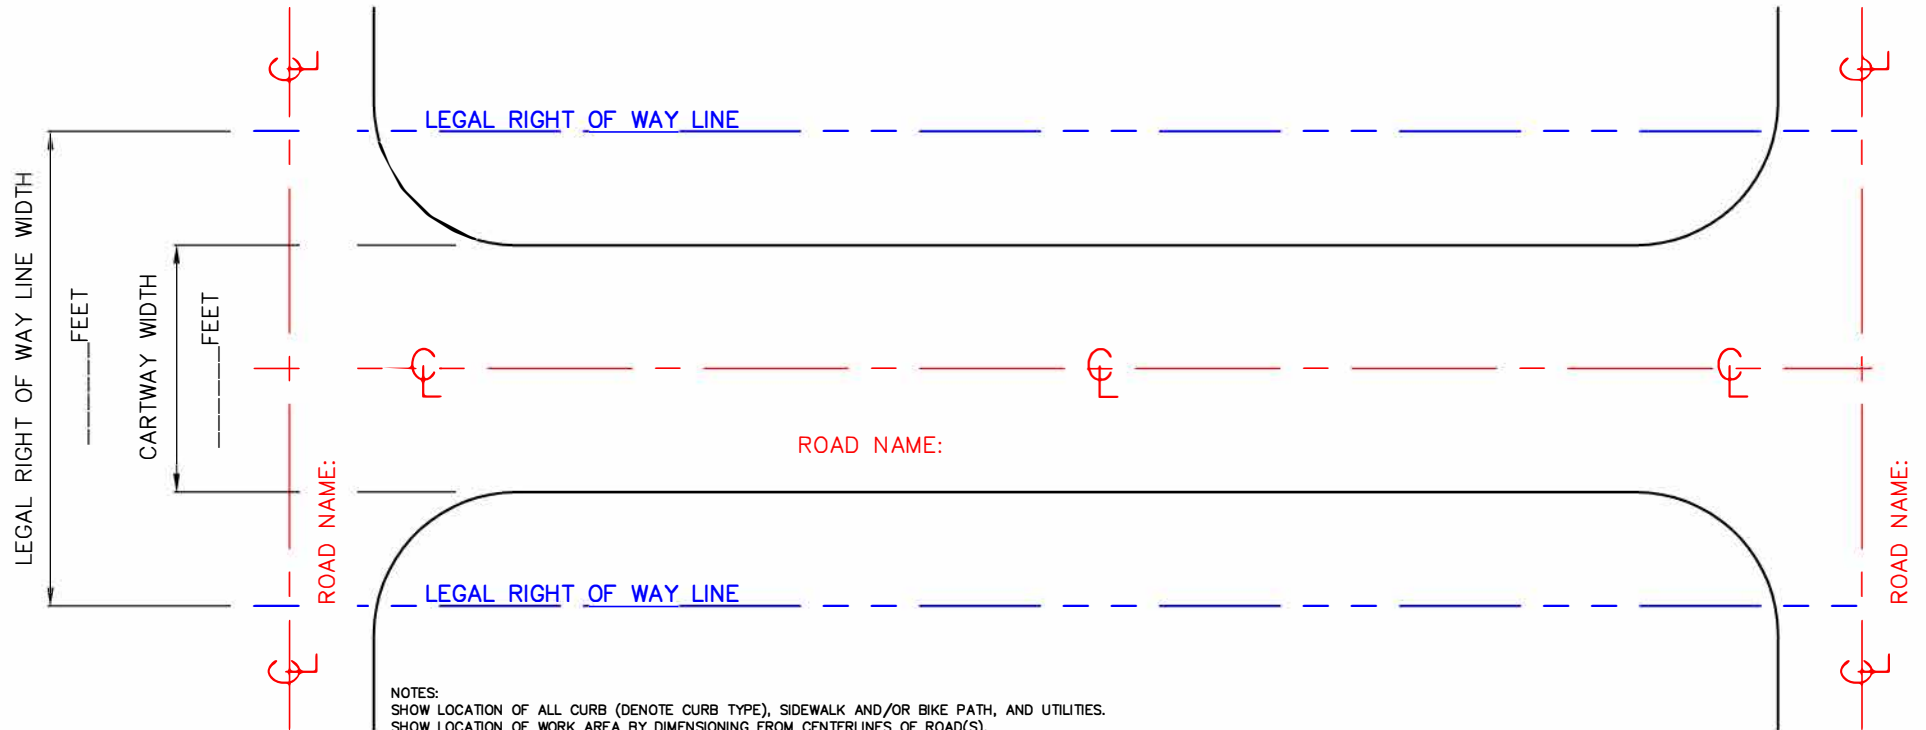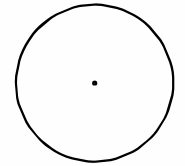

NOTES:  
SHOW LOCATION OF ALL CURB (DENOTE CURB TYPE), SIDEWALK AND/OR BIKE PATH, AND UTILITIES.  
SHOW LOCATION OF WORK AREA BY DIMENSIONING FROM CENTERLINES OF ROAD(S).